


NOTE: ALL LEVELS ARE ASSUMED

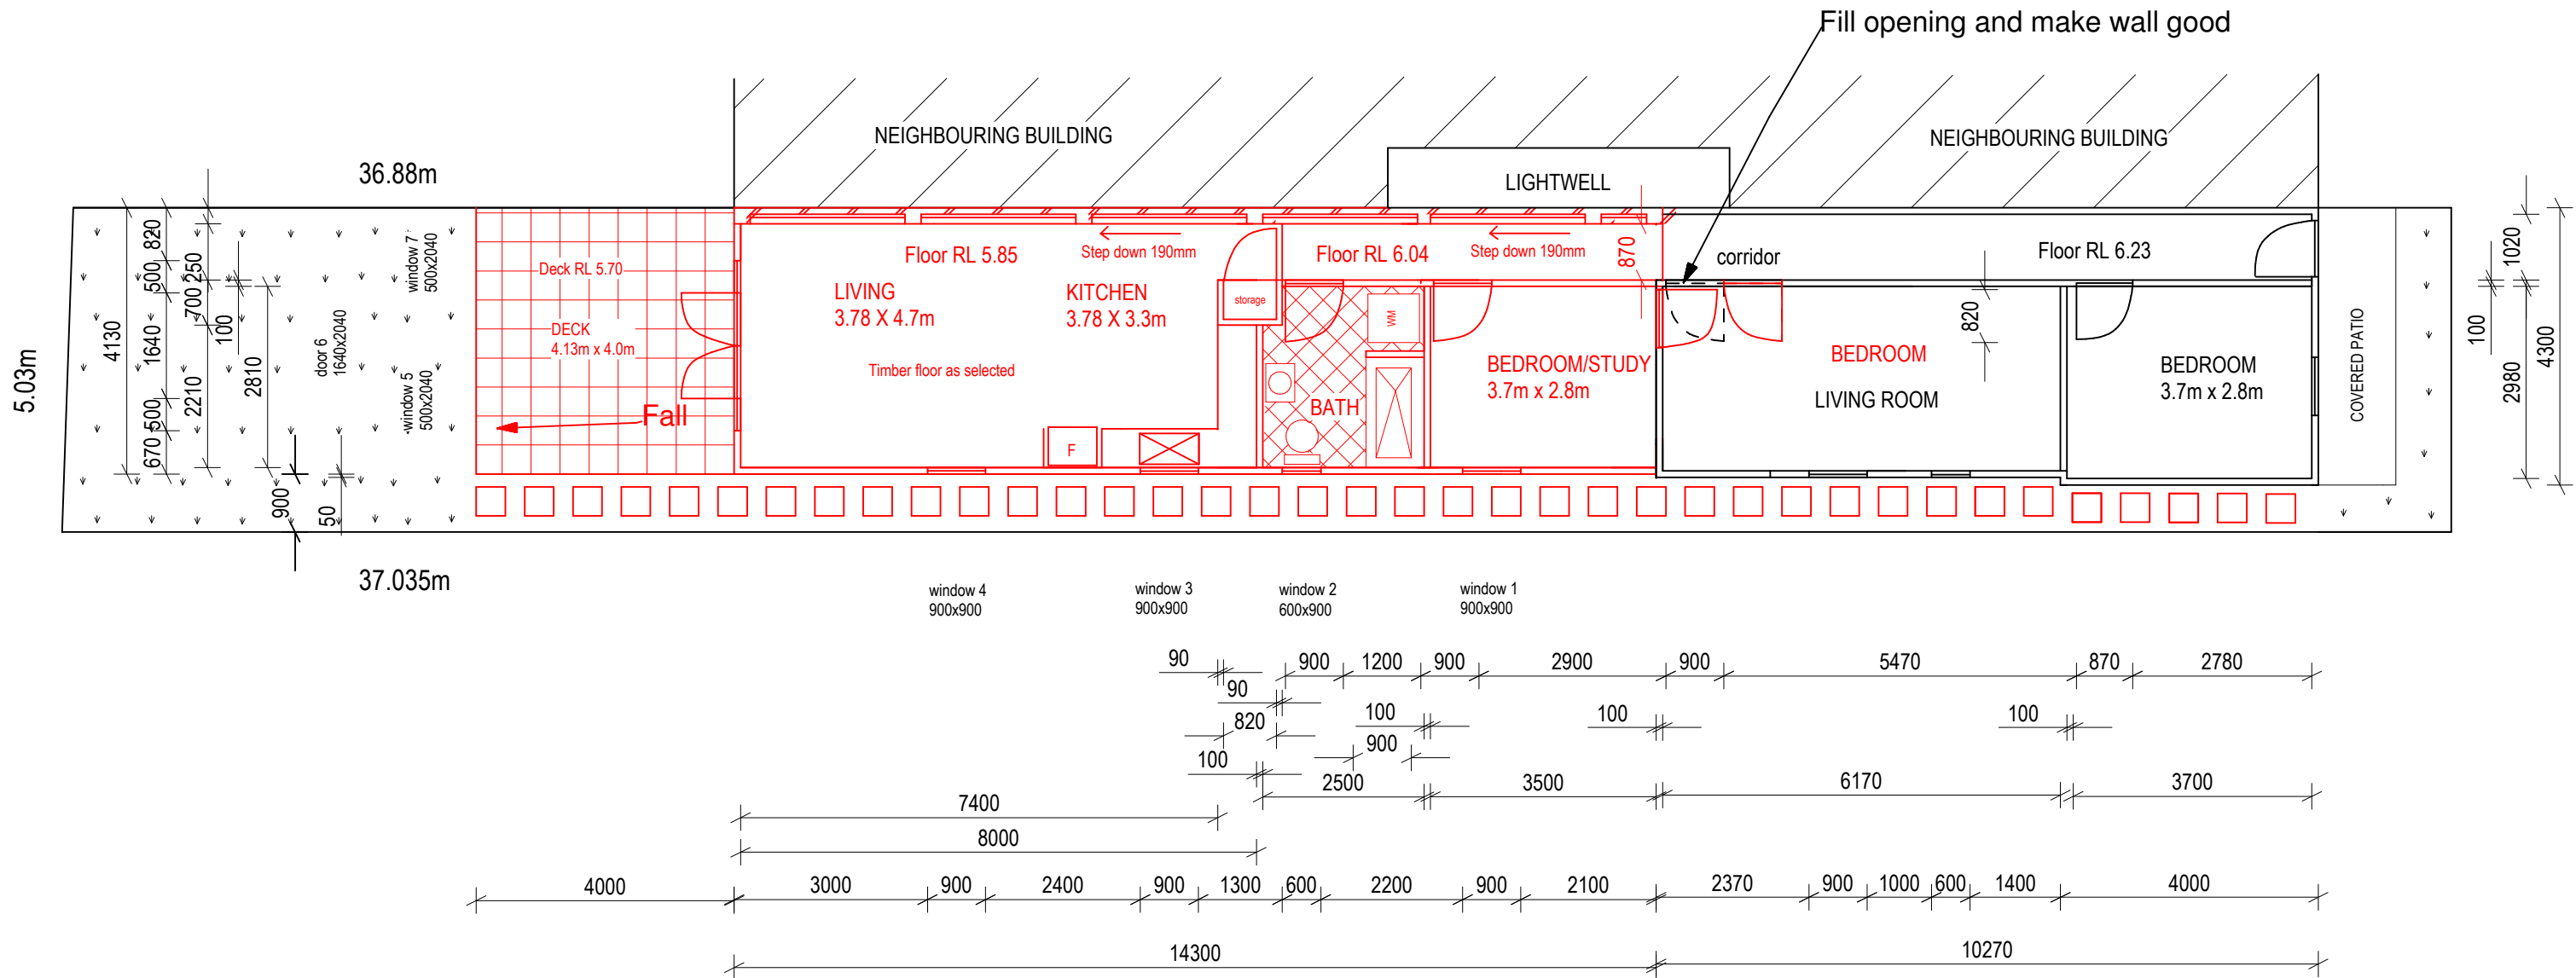

VICTORY PROPERTY GROUP P/L
 Architectural & Landscape
 Design & Drawing Service
 Contact: Andrew Judd
 Ph/fax: 9547 0277 Mob: 0414 338 396

Floor Plan
 Additions and alterations
 at Newtown

SHEET NO: 2
 Drawing No: A30/08
 Amendment: July '08

Scale: 1:100
 Date: Aug 2008

NOTES: All work to be carried out strictly in accordance with all relevant ordinances, codes & standards, and to meet requirements of all authorities having jurisdiction over the work.
 Do not scale off drawings, use figured dimensions. If in doubt, contact the draftsman prior to any work being carried out.
 Refer plan to relevant BASIX Certificate.

