
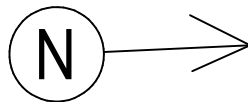


WINDOW SCHEDULE

|     |   |       |                                  |
|-----|---|-------|----------------------------------|
| W2  | N | 900mr | Standard aluminium, single clear |
| W4  | N | 900mr | Standard aluminium, single clear |
| W5  | N | 600mr | Standard aluminium, single toned |
| W6  | N | 600mr | Standard aluminium, single toned |
| W8  | E | 600mr | Standard aluminium, single toned |
| W10 | E | 600mr | Standard aluminium, single toned |
| W11 | N | 900mr | Standard aluminium, single clear |
| W12 | N | 900mr | Standard aluminium, single clear |
| W13 | N | 900mr | Standard aluminium, single clear |
| W14 | N | 900mr | Standard aluminium, single clear |
| W15 | W | 600mr | Standard aluminium, single toned |
| W16 | W | 600mr | Standard aluminium, single toned |
| W17 | W | 600mr | Standard aluminium, single toned |
| W18 | S | 600mr | Standard aluminium, single toned |
| W19 | S | 600mr | Standard aluminium, single clear |
| W20 | S | 600mr | Standard aluminium, single clear |
| W21 | S | 600mr | Standard aluminium, single clear |
| W22 | S | 600mr | Standard aluminium, single clear |
| W23 | E | 600mr | Standard aluminium, single toned |
| W24 | E | 600mr | Standard aluminium, single toned |

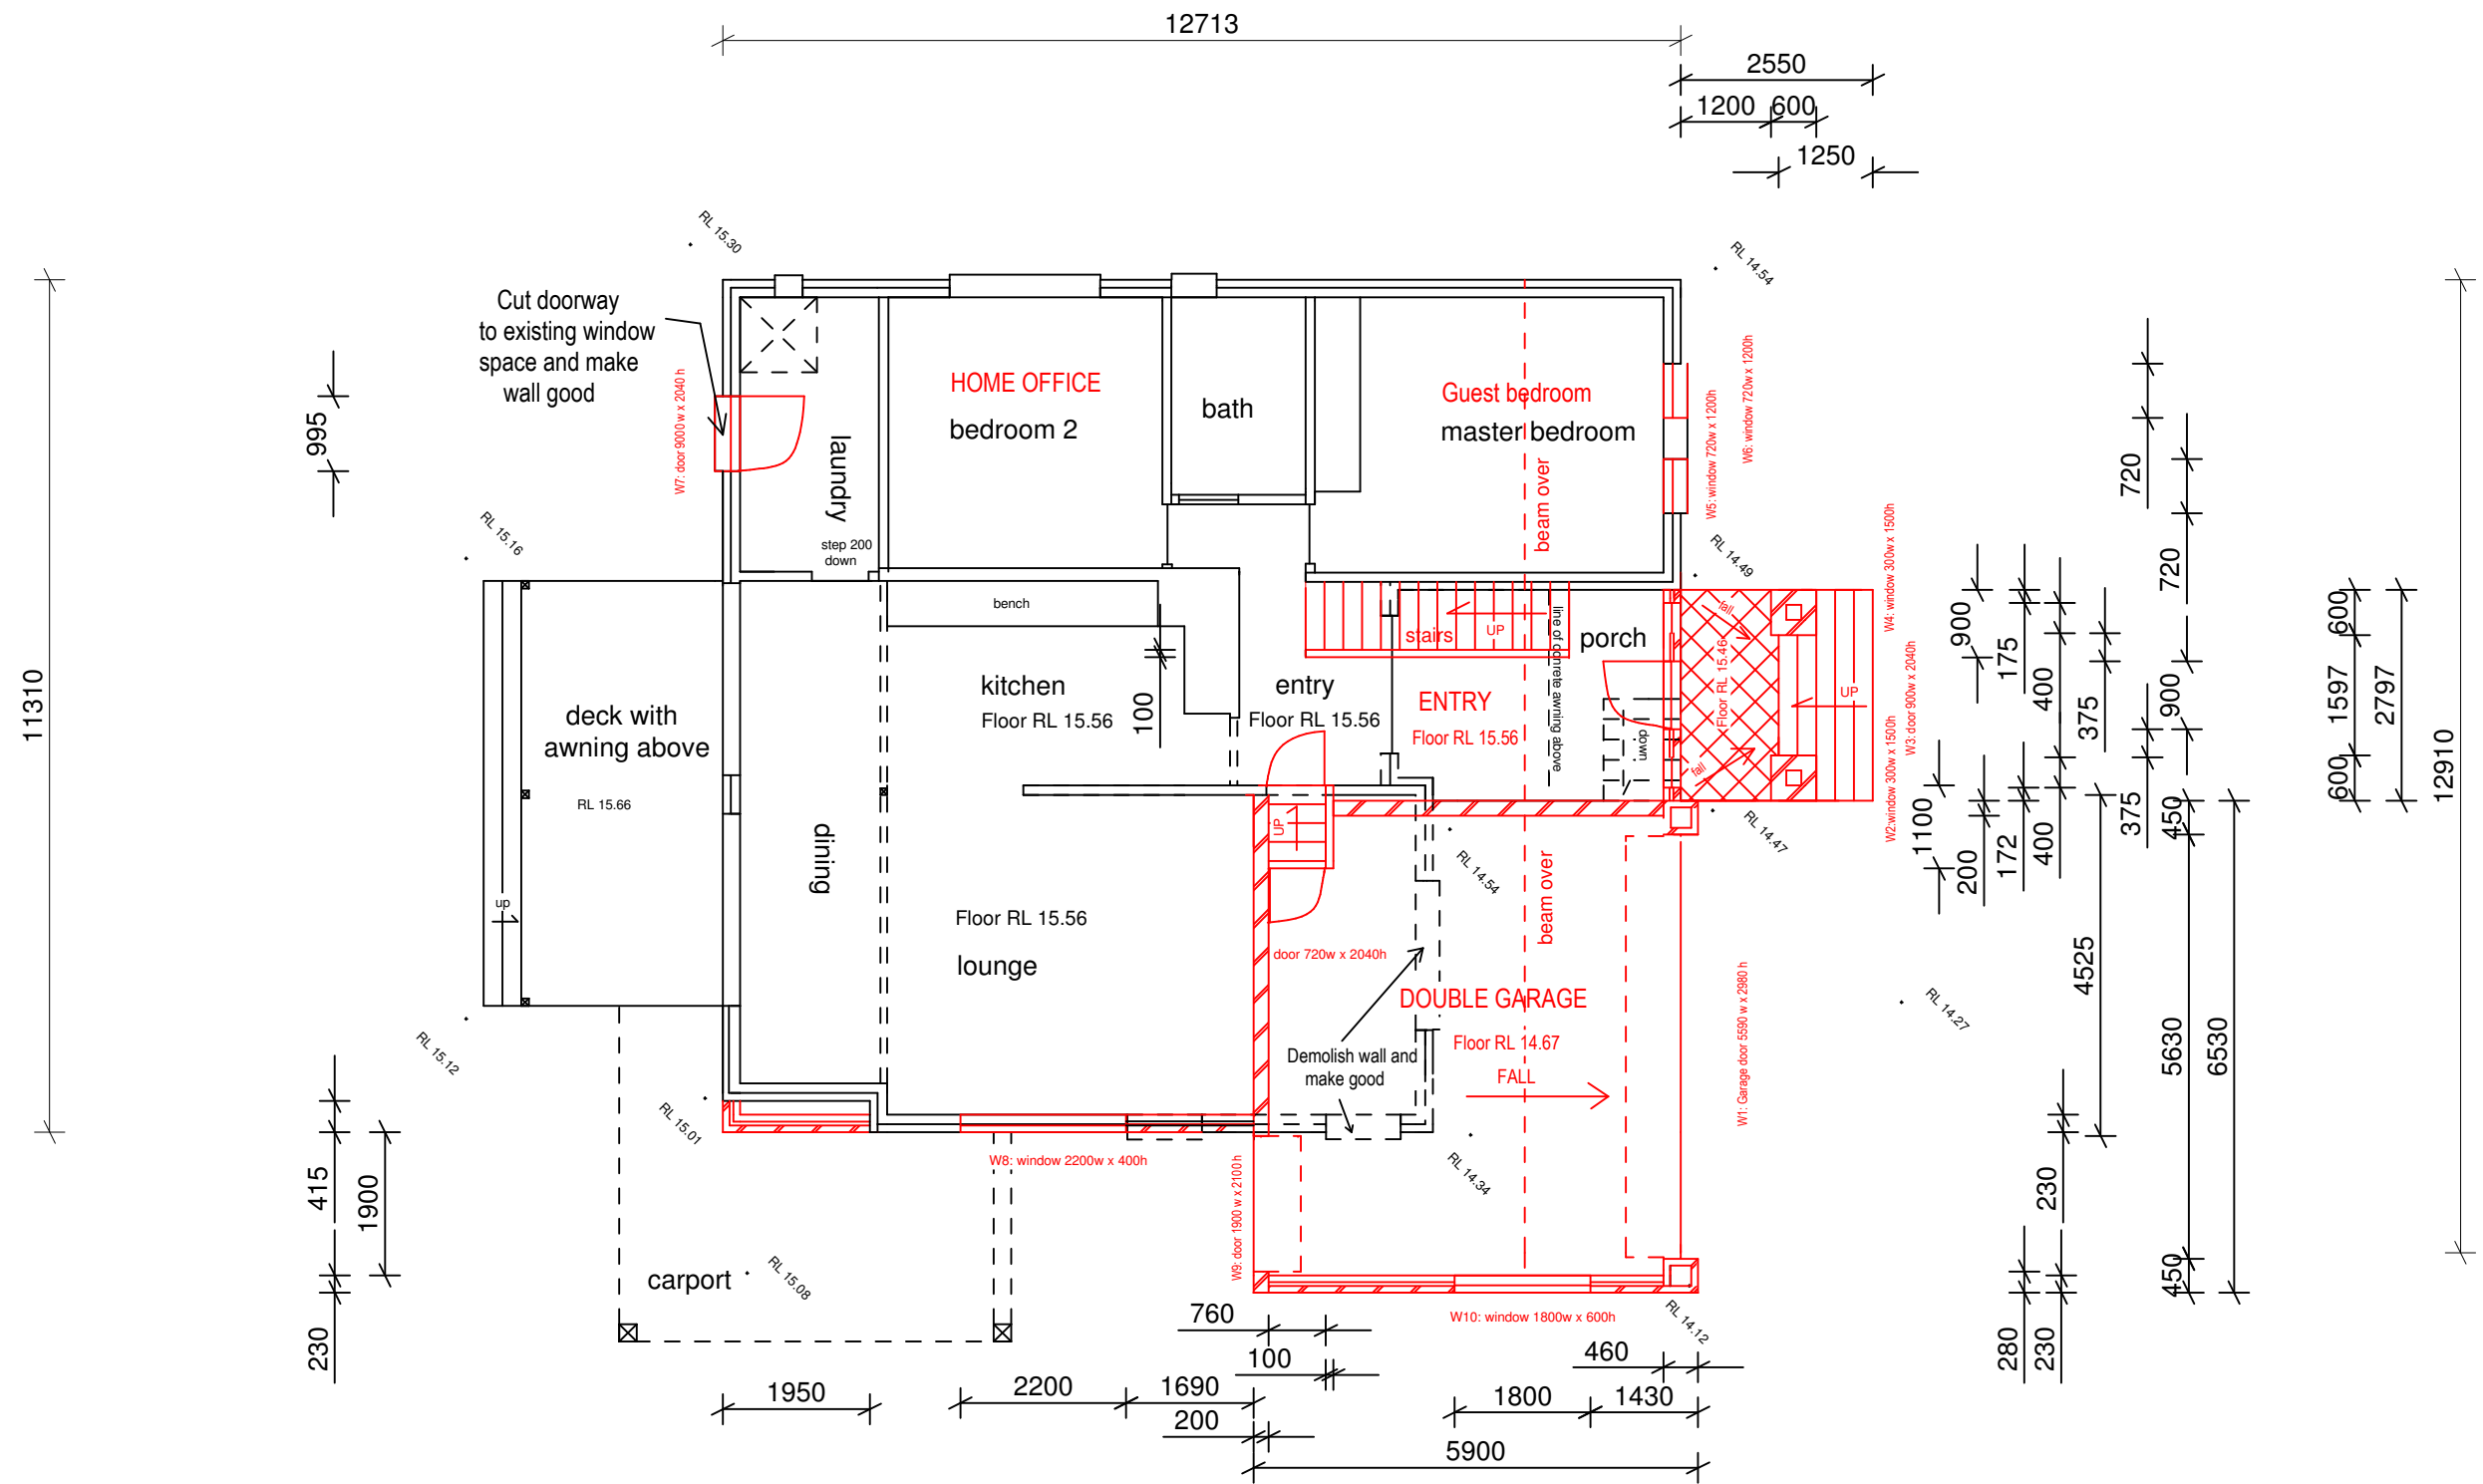

VICTORY PROPERTY GROUP P/L  
 Architectural & Landscape  
 Design & Drawing Service  
 Contact: Andrew Judd  
 Ph/fax: 9547 0277 Mob: 0414 338 396

# GROUND FLOOR PLAN

Alterations & extensions  
 at Cronulla

SHEET NO: 2  
 Drawing No: A05/08  
 Amendment:  
 Scale: 1:100  
 Date: Mar 2008

**NOTES:** All work to be carried out strictly in accordance with all relevant ordinances, codes & standards, and to meet requirements of all authorities having jurisdiction over the work.  
 Do not scale off drawings, use figured dimensions. If in doubt, contact the draftsman prior to any work being carried out.  
 Refer plan to relevant BASIX Certificate.